


STANDARD STALL SERIES PARTITIONS

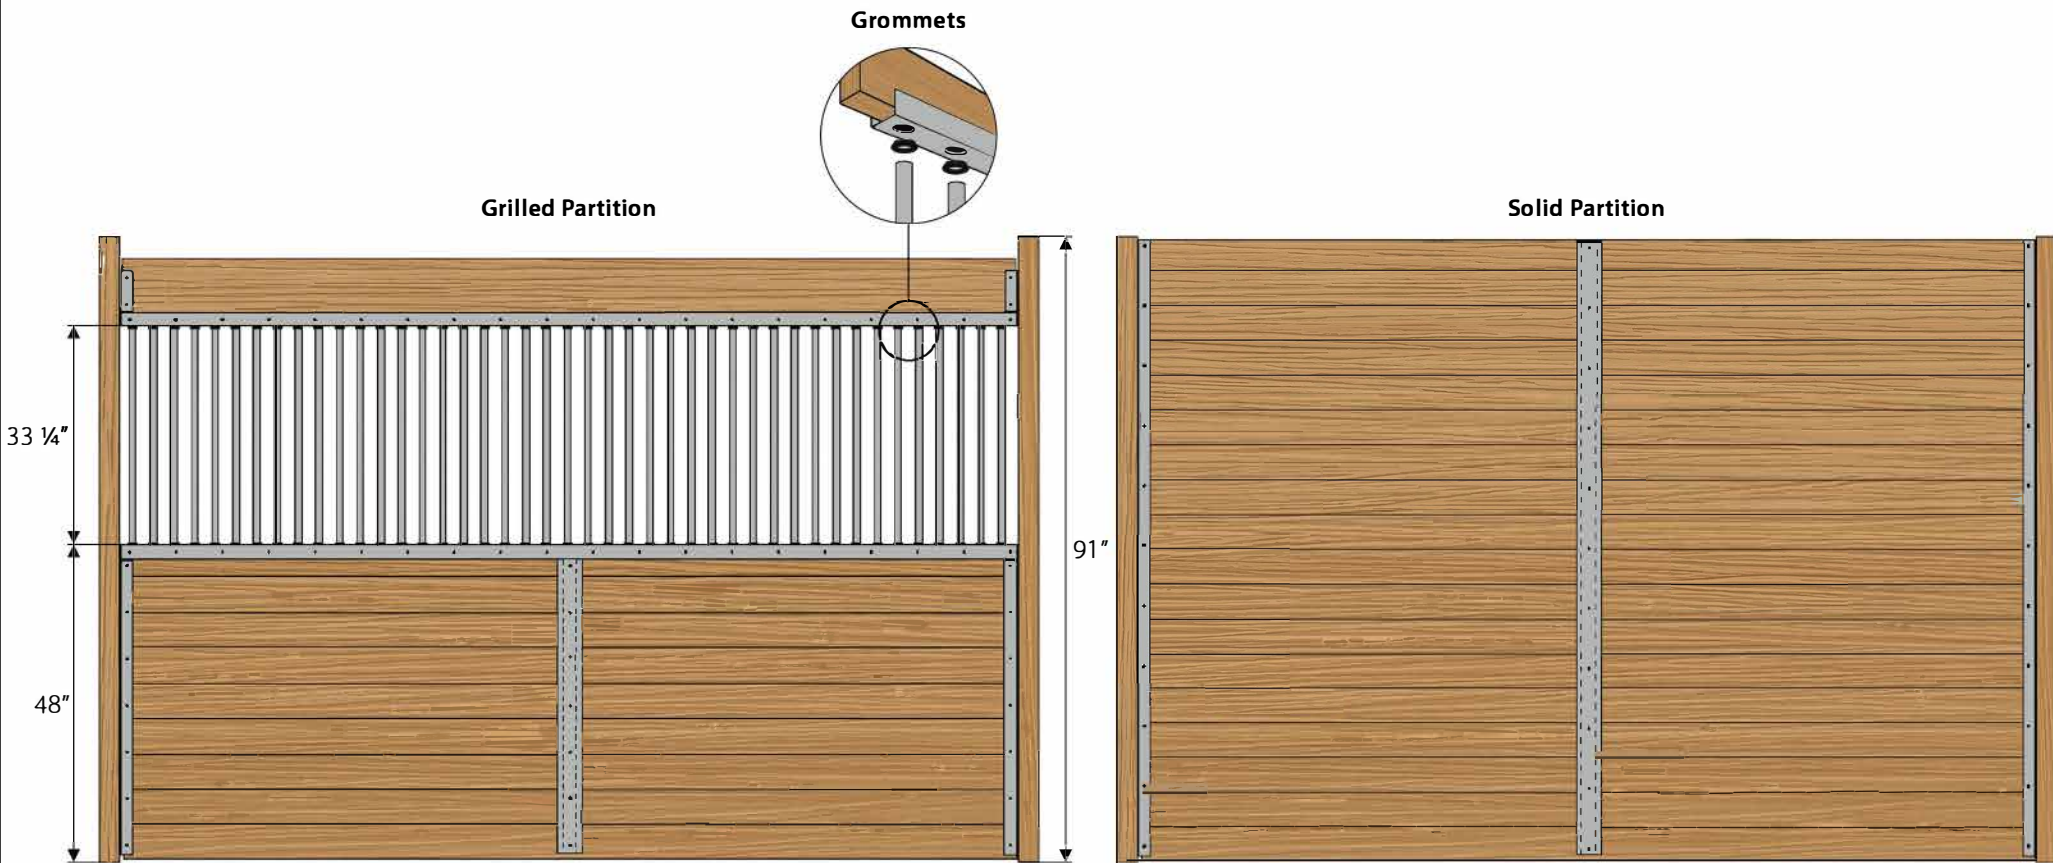

Includes: 2x 46" u-channels, 2x 46" wall braces, 2x 7" top u-channels, 2x grill section kits to make up the grill section. Screws included.

Wood requirement: 12x 2x6 boards (1.5" inside channel measurement) x length of partition

Grill lengths available: 48", 65", 72", 91", 120", and 144". Unless otherwise specified, partitions will be supplied in two sections for easy shipping.

Includes: 2x 94.5" u-channels, 2x 94.5" wall braces. Screws included.

Wood requirement: 19x 2x6 boards (1.5" inside channel measurement) x length of partition

Grilled partition	10' qty: _____	Other length: _____	Wall caps:	Notes:
	12' qty: _____	Qty: _____		
Solid partition	Qty: _____	Wall caps:	Notes:	



PROPRIETARY AND CONFIDENTIAL
 THIS DIAGRAM IS SENT AS A COURTESY TO OUR CLIENTS AND IS A COPYRIGHTED AND PROPRIETARY DESIGN OWNED BY SYSTEM FENCING LIMITED. PHOTOCOPYING OR REPRODUCTION OF ANY KIND WITHOUT THE WRITTEN CONSENT OF SYSTEM FENCING LIMITED IS PROHIBITED.
 BY SIGNING, THE BUYER, REPRESENTATIVE OF THE BUYER, OR CONTRACTOR TAKES FULL RESPONSIBILITY FOR THE DIMENSIONS ON THIS FORM. ANY CHANGES PRIOR TO FABRICATION MUST BE MADE IN WRITING. ANY CHANGES MADE AFTER FABRICATION HAS BEGUN WILL BE BILLED BACK AT THE LIST PRICE OF ANY ITEMS THAT WERE FABRICATED AT THE TIME OF THE CHANGE.

STANDARD STALL SERIES PARTITIONS

CUSTOMER SIGNATURE:

X _____

SYSTEMEQUINE.COM • 1 (800) 461-3362

CUSTOMER: _____

SALES: _____

DATE: _____

REVISED 01/24