

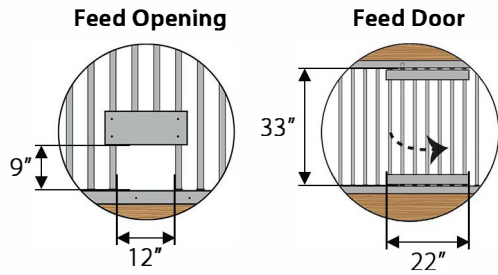





# STANDARD STALL SERIES

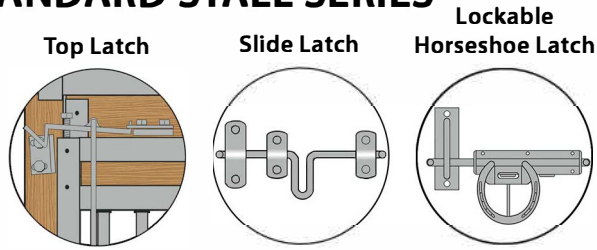


None

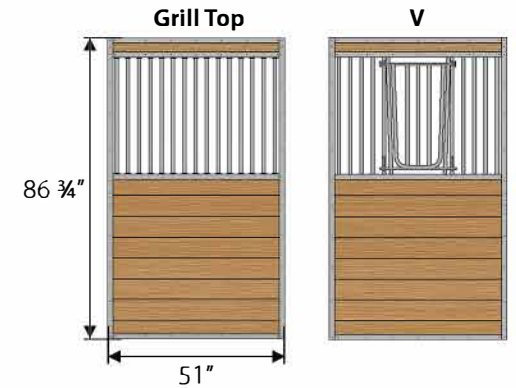

Optional Wall Capping

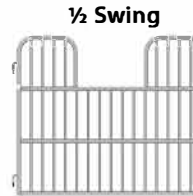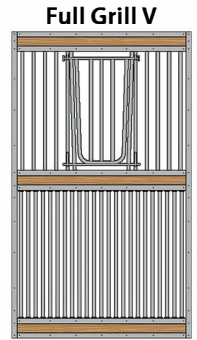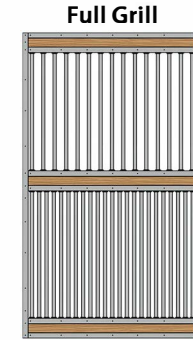


Grommets

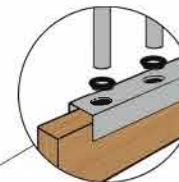

**Wood requirements:**

12 tongue & groove ash boards at 10' or 12' lengths

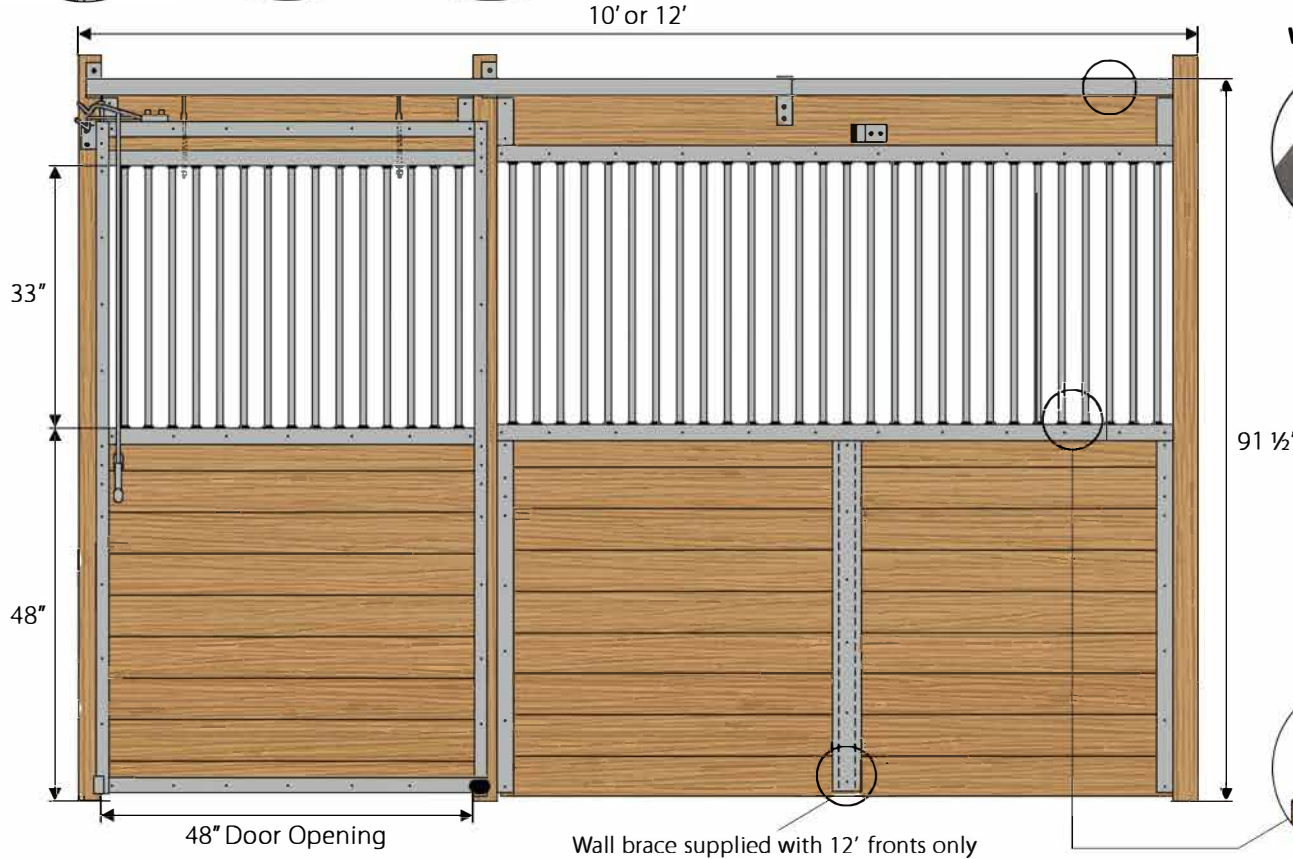

48" Door Opening

Wall brace supplied with 12' fronts only

10' qty: _____	Door:	Grill Top (included)	Full Grill	1/2 Swing	Latch:	Top Latch (included)	Lockable Horseshoe Latch
12' qty: _____		V	Full Grill V	Full Swing		Slide Latch	
Feed option:	Feed Door	None	Aisleway flooring thickness:	Flush	Other: _____		
	Feed Opening			3/4"			

Notes:



**PROPRIETARY AND CONFIDENTIAL**  
 THIS DIAGRAM IS SENT AS A COURTESY TO OUR CLIENTS AND IS A COPYRIGHTED AND PROPRIETARY DESIGN OWNED BY SYSTEM FENCING LIMITED. PHOTOCOPIING OR REPRODUCTION OF ANY KIND WITHOUT THE WRITTEN CONSENT OF SYSTEM FENCING LIMITED IS PROHIBITED.  
 BY SIGNING, THE BUYER, REPRESENTATIVE OF THE BUYER, OR CONTRACTOR TAKES FULL RESPONSIBILITY FOR THE DIMENSIONS ON THIS FORM. ANY CHANGES PRIOR TO FABRICATION MUST BE MADE IN WRITING. ANY CHANGES MADE AFTER FABRICATION HAS BEGUN WILL BE BILLED BACK AT THE LIST PRICE OF ANY ITEMS THAT WERE FABRICATED AT THE TIME OF THE CHANGE.

STANDARD STALL SERIES

CUSTOMER: \_\_\_\_\_

CUSTOMER SIGNATURE:

SALES: \_\_\_\_\_


X \_\_\_\_\_

DATE: \_\_\_\_\_

SYSTEMEQUINE.COM • 1 (800) 461-3362

REVISED 01/24

# STANDARD STALL SERIES PARTITIONS

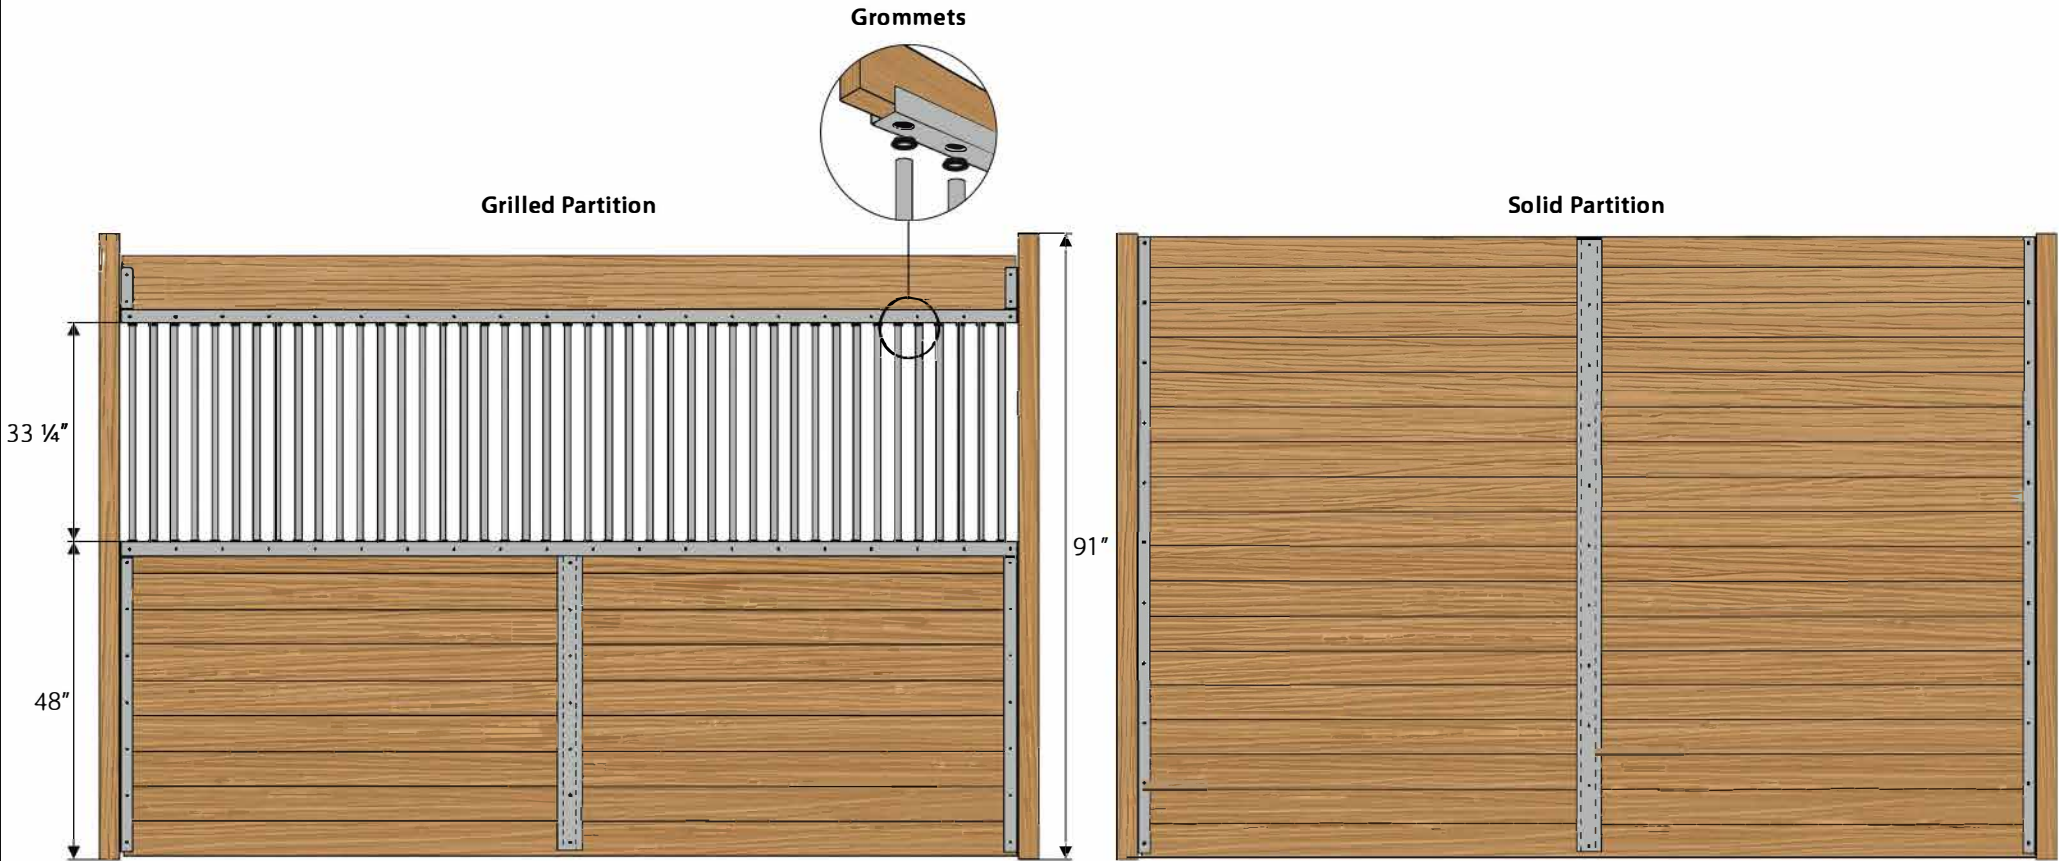

**Includes:** 2x 46" u-channels, 2x 46" wall braces, 2x 7" top u-channels, 2x grill section kits to make up the grill section. Screws included.

**Wood requirement:** 12x 2x6 boards (1.5" inside channel measurement) x length of partition

**Grill lengths available:** 48", 65", 72", 91", 120", and 144". Unless otherwise specified, partitions will be supplied in two sections for easy shipping.

**Includes:** 2x 94.5" u-channels, 2x 94.5" wall braces. Screws included.

**Wood requirement:** 19x 2x6 boards (1.5" inside channel measurement) x length of partition

Grilled partition	10' qty: _____	Other length: _____	Wall caps: _____	Notes: _____
	12' qty: _____			
Solid partition	Qty: _____	Wall caps: _____	Notes: _____	



**PROPRIETARY AND CONFIDENTIAL**  
 THIS DIAGRAM IS SENT AS A COURTESY TO OUR CLIENTS AND IS A COPYRIGHTED AND PROPRIETARY DESIGN OWNED BY SYSTEM FENCING LIMITED. PHOTOCOPYING OR REPRODUCTION OF ANY KIND WITHOUT THE WRITTEN CONSENT OF SYSTEM FENCING LIMITED IS PROHIBITED.  
 BY SIGNING, THE BUYER, REPRESENTATIVE OF THE BUYER, OR CONTRACTOR TAKES FULL RESPONSIBILITY FOR THE DIMENSIONS ON THIS FORM. ANY CHANGES PRIOR TO FABRICATION MUST BE MADE IN WRITING. ANY CHANGES MADE AFTER FABRICATION HAS BEGUN WILL BE BILLED BACK AT THE LIST PRICE OF ANY ITEMS THAT WERE FABRICATED AT THE TIME OF THE CHANGE.

STANDARD STALL SERIES PARTITIONS

CUSTOMER: \_\_\_\_\_

SALES: \_\_\_\_\_

CUSTOMER SIGNATURE: \_\_\_\_\_

X \_\_\_\_\_

DATE: \_\_\_\_\_

SYSTEMEQUINE.COM • 1 (800) 461-3362

REVISED 01/24